




AGA KHAN TRUST FOR CULTURE

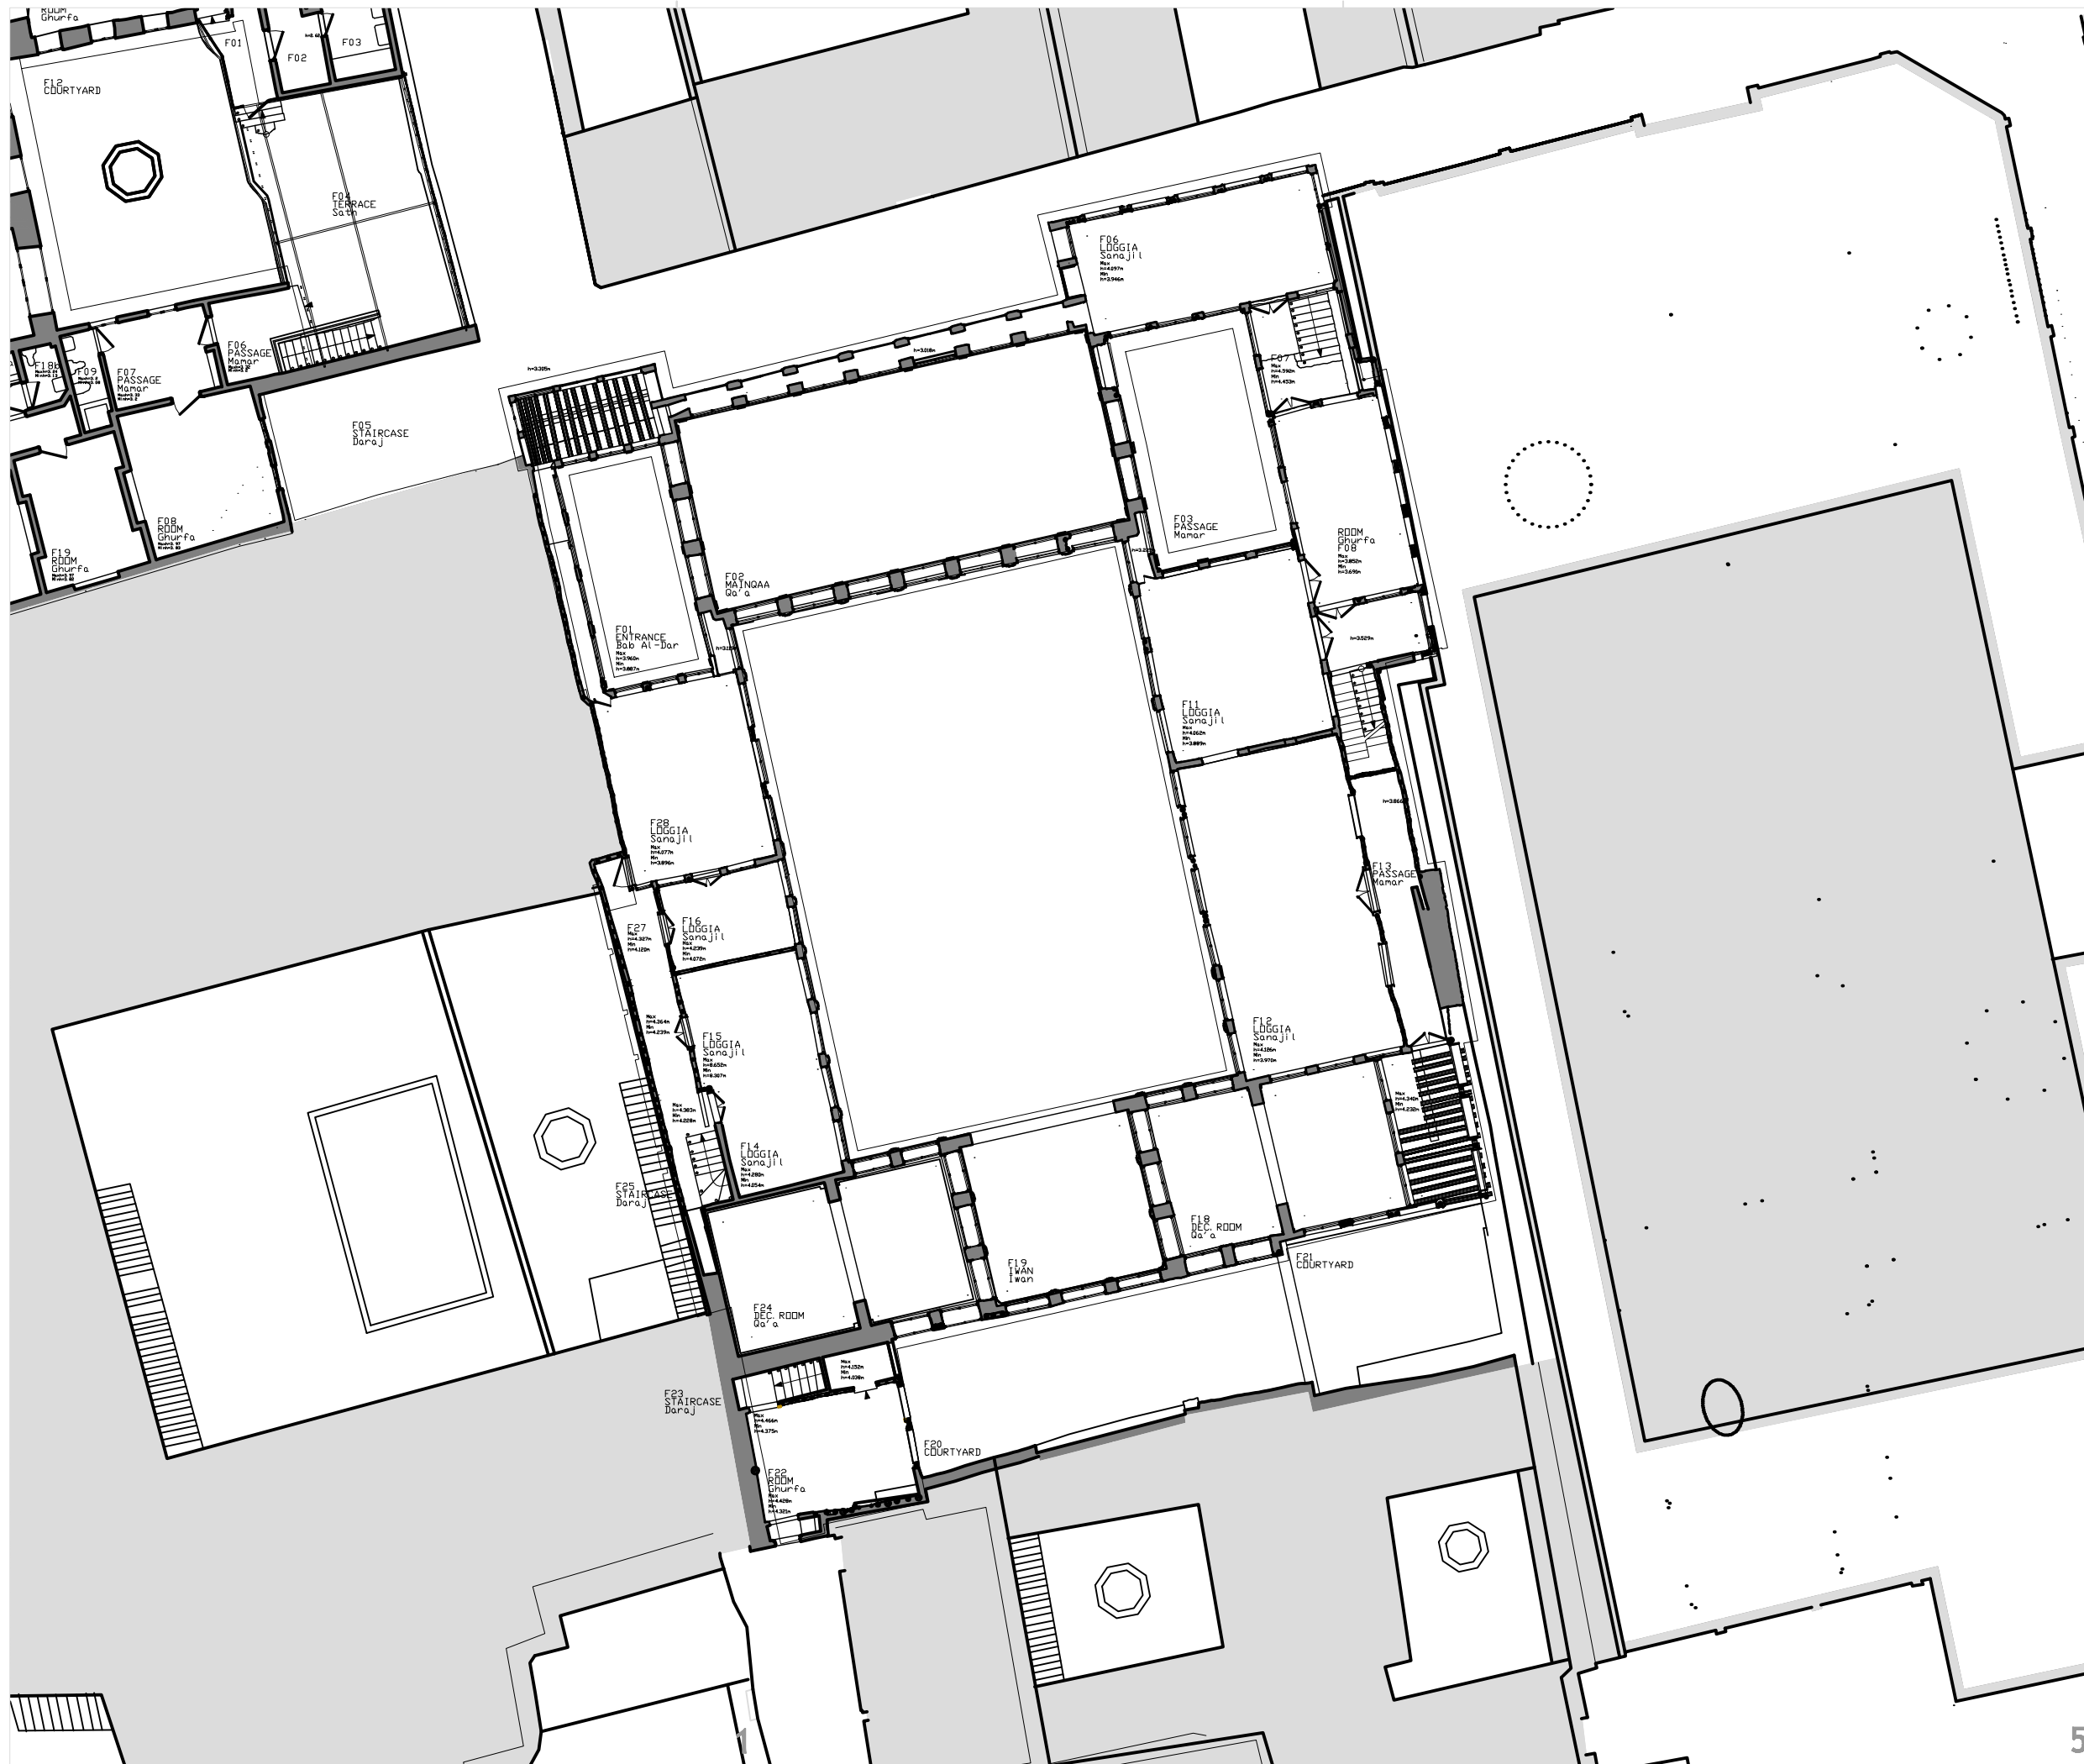

**B. Qwuatly**

First Floor Level  
scale 1:200

[work in progress]

